


PRINCIPAL PARTICULARS

LENGTH OA	70.70m
LENGTH BP	63.00m
BEAM MLD.	16.00m
DEPTH MLD.	7.20m
DESIGN MAX	6.0m
COMPLEMENT	40 MEN
CARGO DECK SPACE	500m ² (Approx.)
FUEL OIL	900m ³ (Approx.)
POTABLE WATER	650m ³ (Approx.)
DRILL WATER	650m ³ (Approx.) (INCLUDE C. LKR)
(INCLUDE C.L.)	
LIQUID MUD	500m ³ (Approx.)
DISPERSANT	15m ³ (Approx.)
SEWAGE	15m ³ (Approx.)
FOAM	15m ³ (Approx.)
CHAIN LOCKER	200m ³ (Approx.)
BULK CEMENT	9625ft ³ (Approx.)

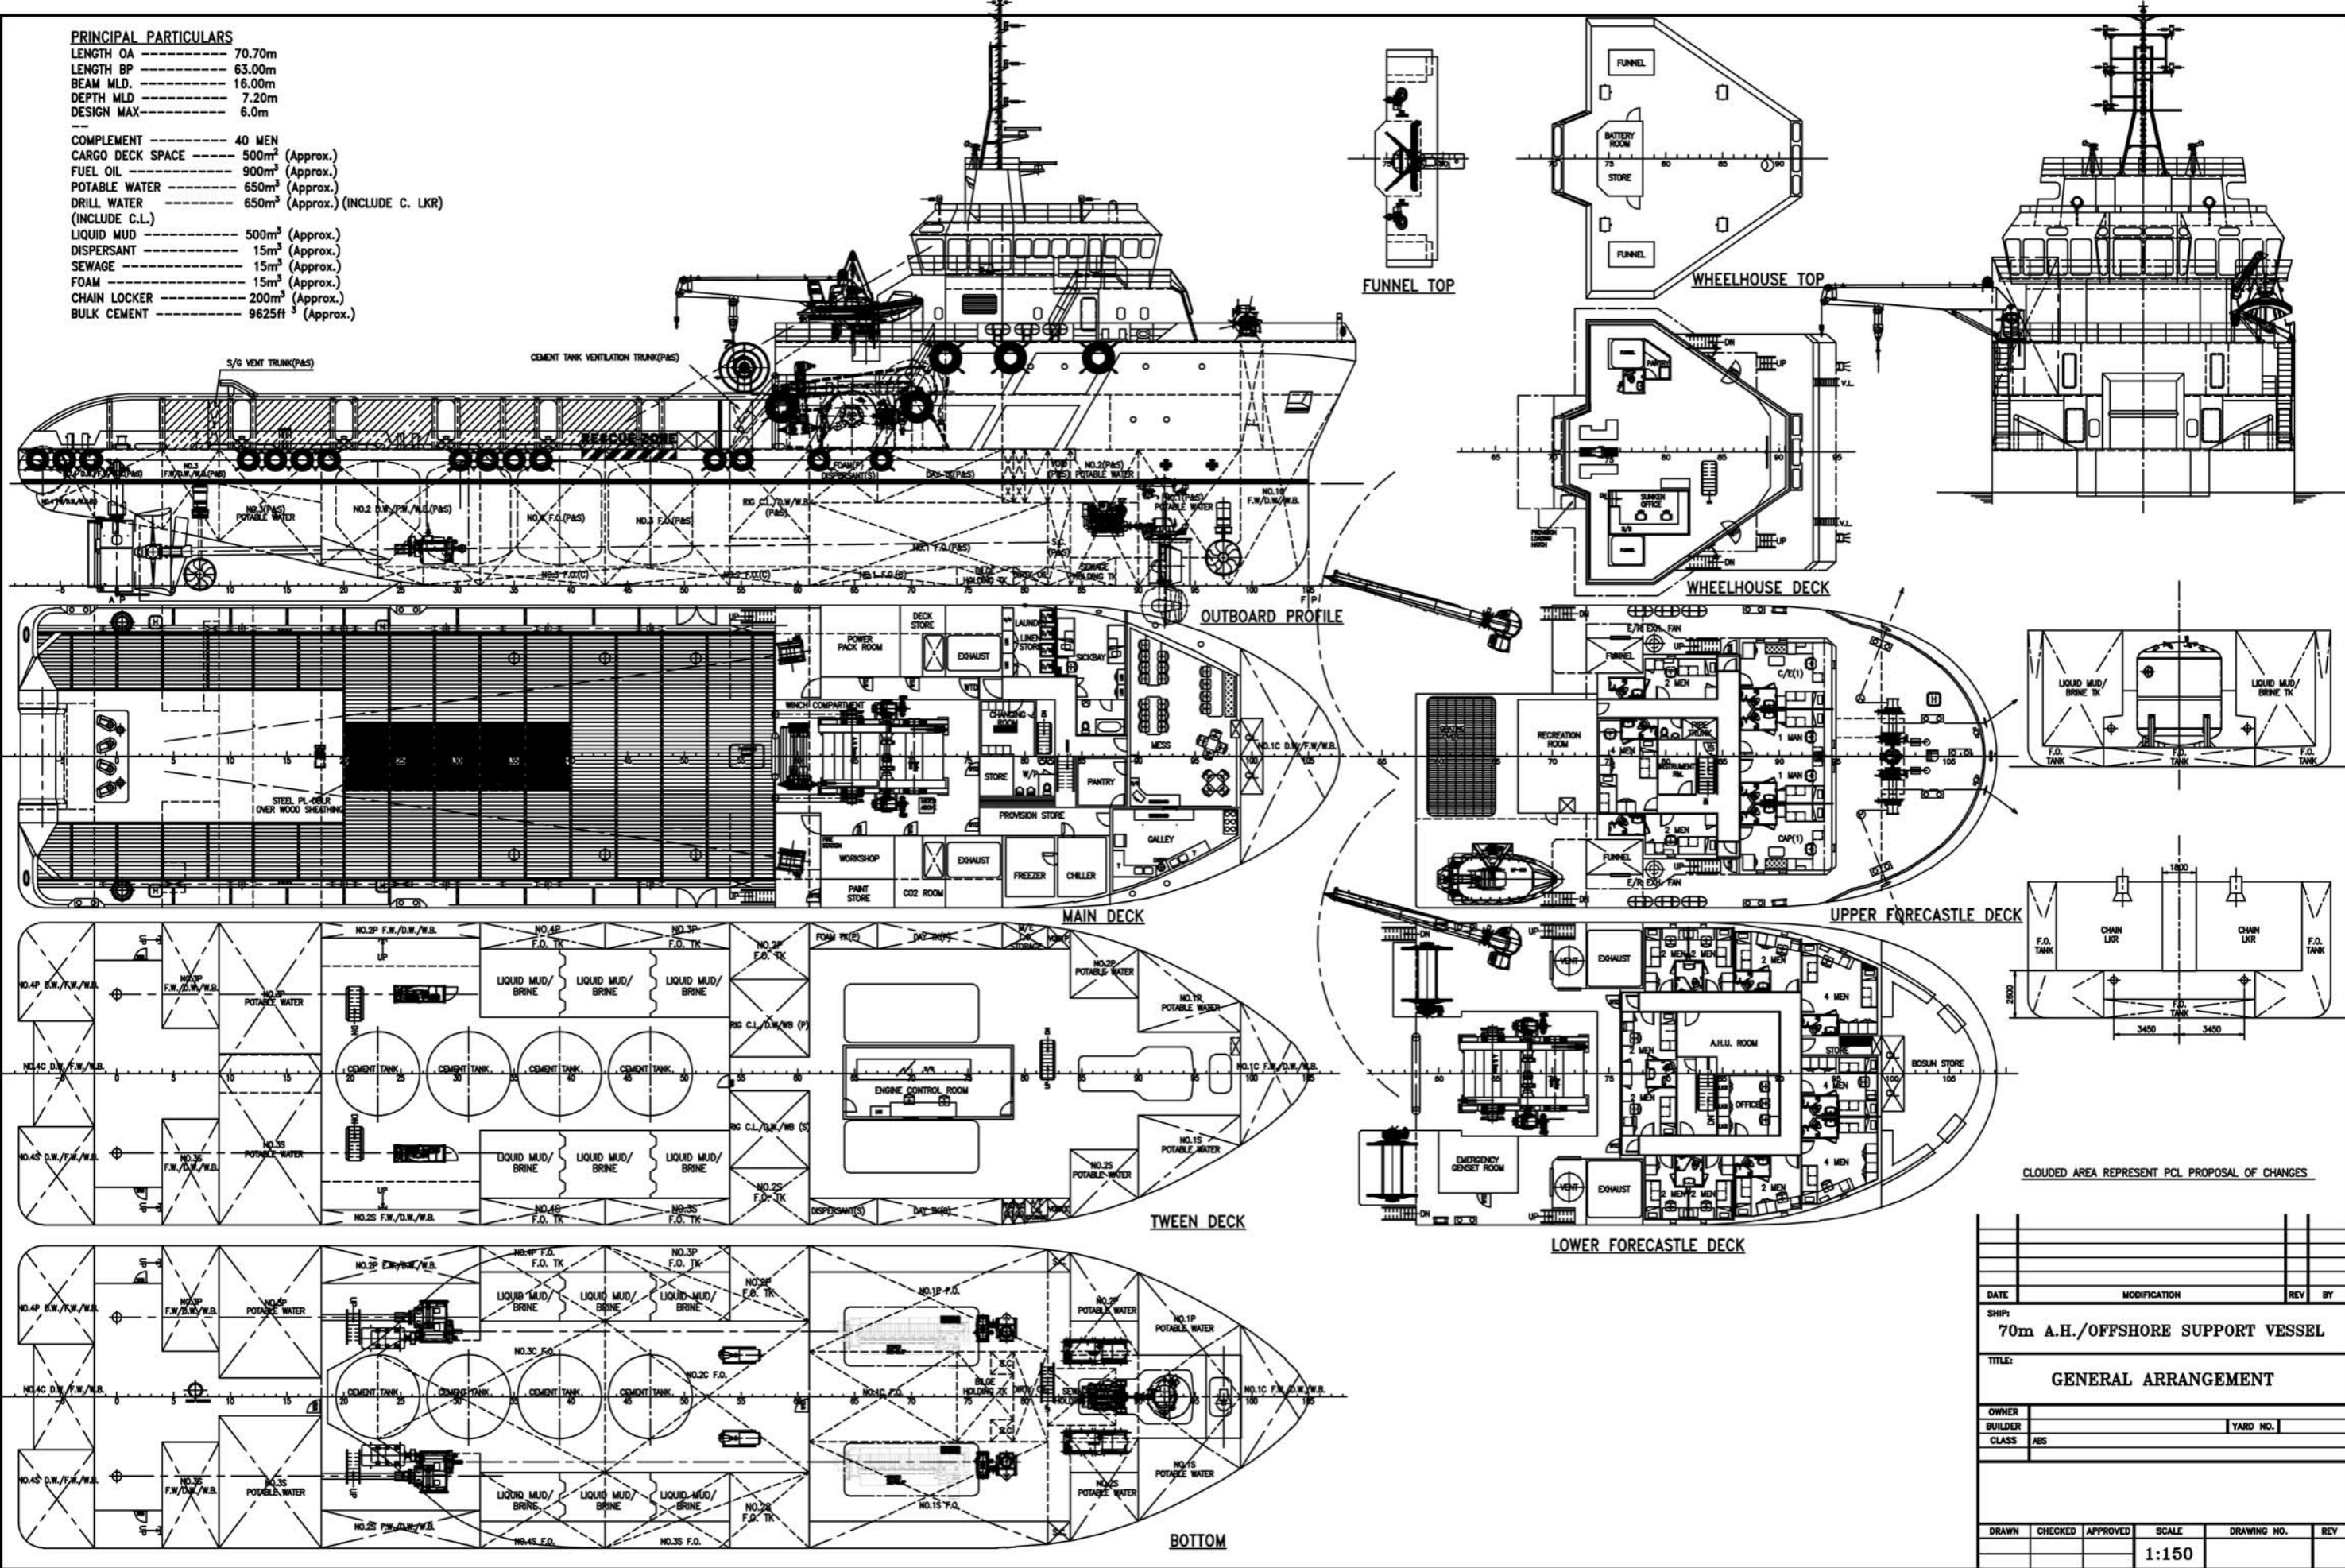

CLOUDED AREA REPRESENT PCL PROPOSAL OF CHANGES

DATE	MODIFICATION	REV	BY
SHIP: 70m A.H./OFFSHORE SUPPORT VESSEL			
TITLE: GENERAL ARRANGEMENT			
OWNER			
BUILDER			YARD NO.
CLASS	ABS		
DRAWN	CHECKED	APPROVED	SCALE
			DRAWING NO.
			REV
			1:150